


## Typical 572 LED Application Wiring Detail

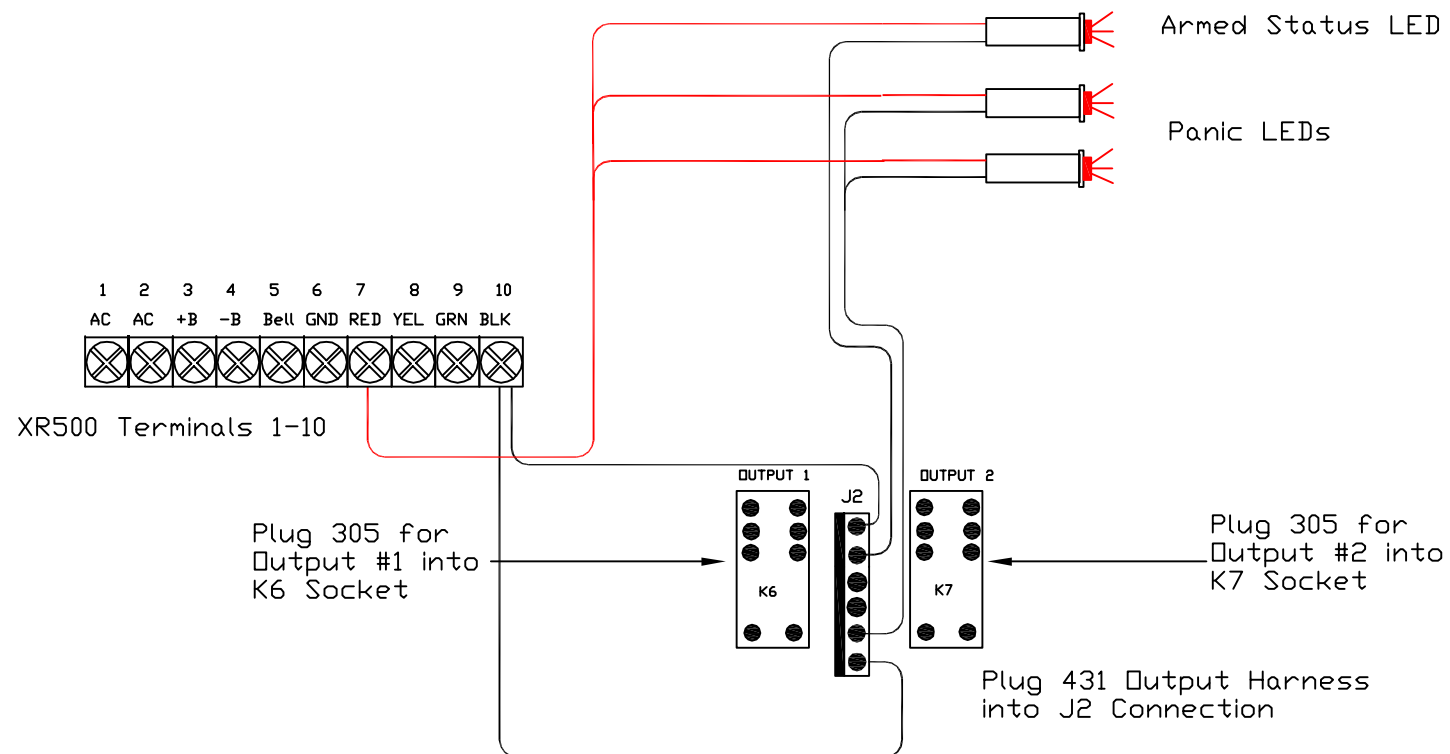

Architects and  
Engineers  
CAD Drawings



Digital Monitoring Products  
2841 E. Industrial, Springfield, MO 65802

FILE NAME	TITLE	<b>Typical 572 LED Application</b>
DRAWN <b>LK</b> DATE <b>10-02-07</b>		
CHECKED SCALE <b>NTS</b>	PART NO.	
APPR'VD SHEET 1 OF 1	REV.	