



Supervised Power Supply

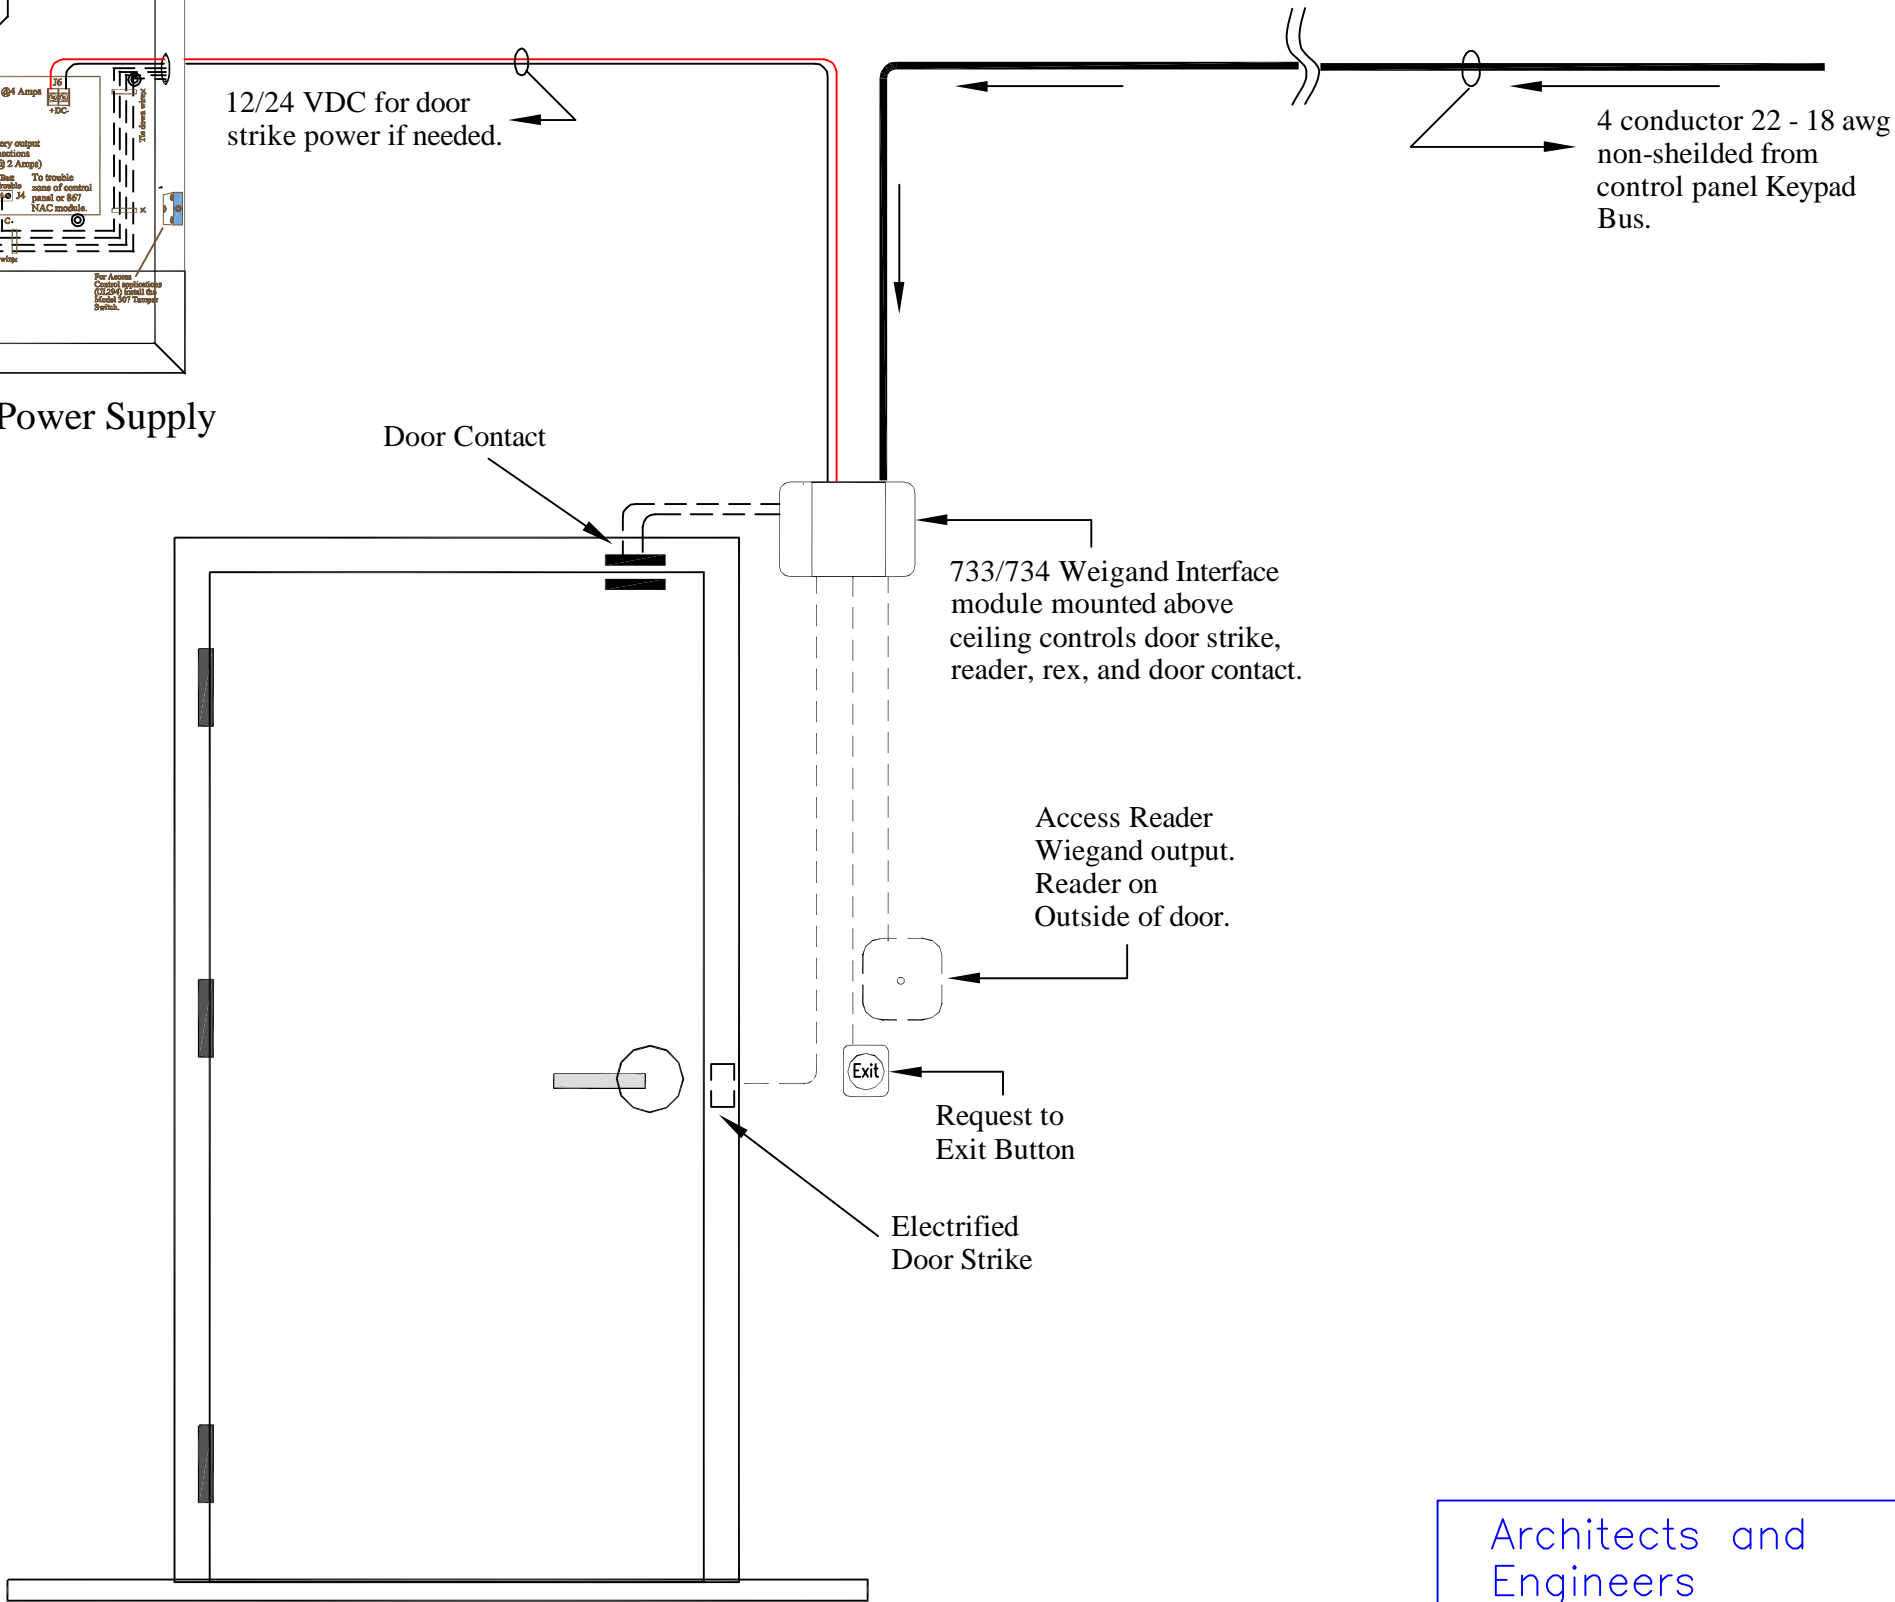

Architects and Engineers CAD Drawings		 Digital Monitoring Products 2841 E. Industrial, Springfield, MO 65802	
FILE NAME		TITLE Single Door Access App.	
DRAWN LK	DATE 9/17/2007	PART NO. _____ REV. _____	
CHECKED	SCALE NTS		
APPR'VD	SHEET 1 OF 1		